


- C. Member's Gallery
- B. Center Gallery
- A. Main Gallery

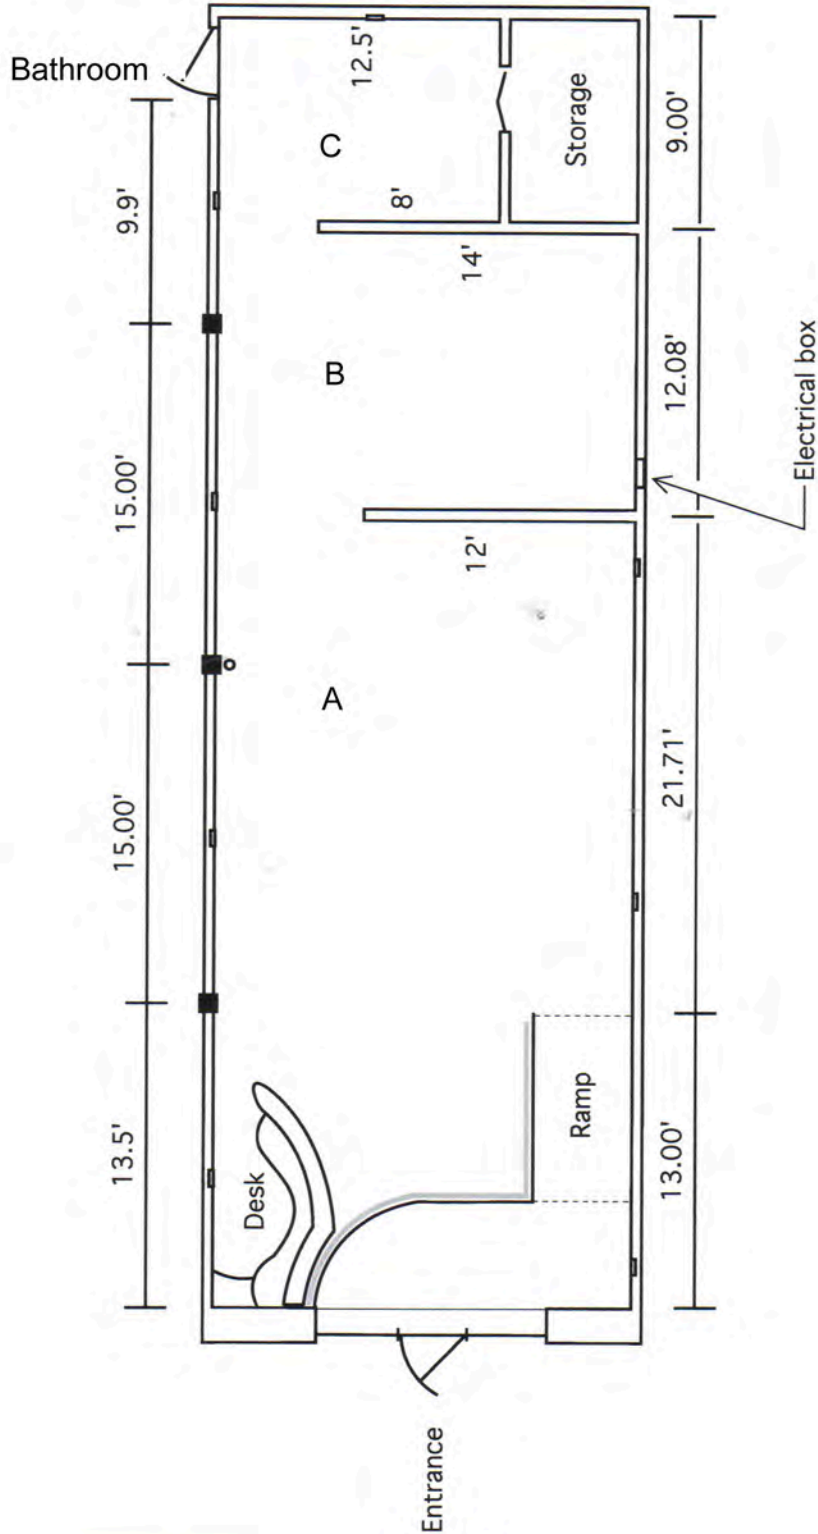

Kingston Gallery Floor Plan  
Scale: 1/8" = 1'